



Architectural Resources Group  
 Architects, Planners & Engineers, Inc.  
 1719 UNIVERSITY AVENUE, BERKELEY, CALIFORNIA 94704  
 TEL: 415.431.2680 FAX: 415.431.0277

NO.	DESCRIPTION	DATE
REVISIONS		

**KENNEY COTTAGE**  
 HISTORIC AND EXISTING CONDITIONS  
 1719 UNIVERSITY AVENUE  
 BERKELEY, CALIFORNIA

SHEET TITLE  
**BUILDING SECTION**

ISSUANCE  
 100% DOCUMENTATION DRAWINGS

DATE  
 June 20, 2002


PROJ. NO.  
 02063

DRAWN  
 JB/JC

CHECKED  
 JJ/JC

DRAWING NO.  
**A3.2**

SHEET 6 OF 9

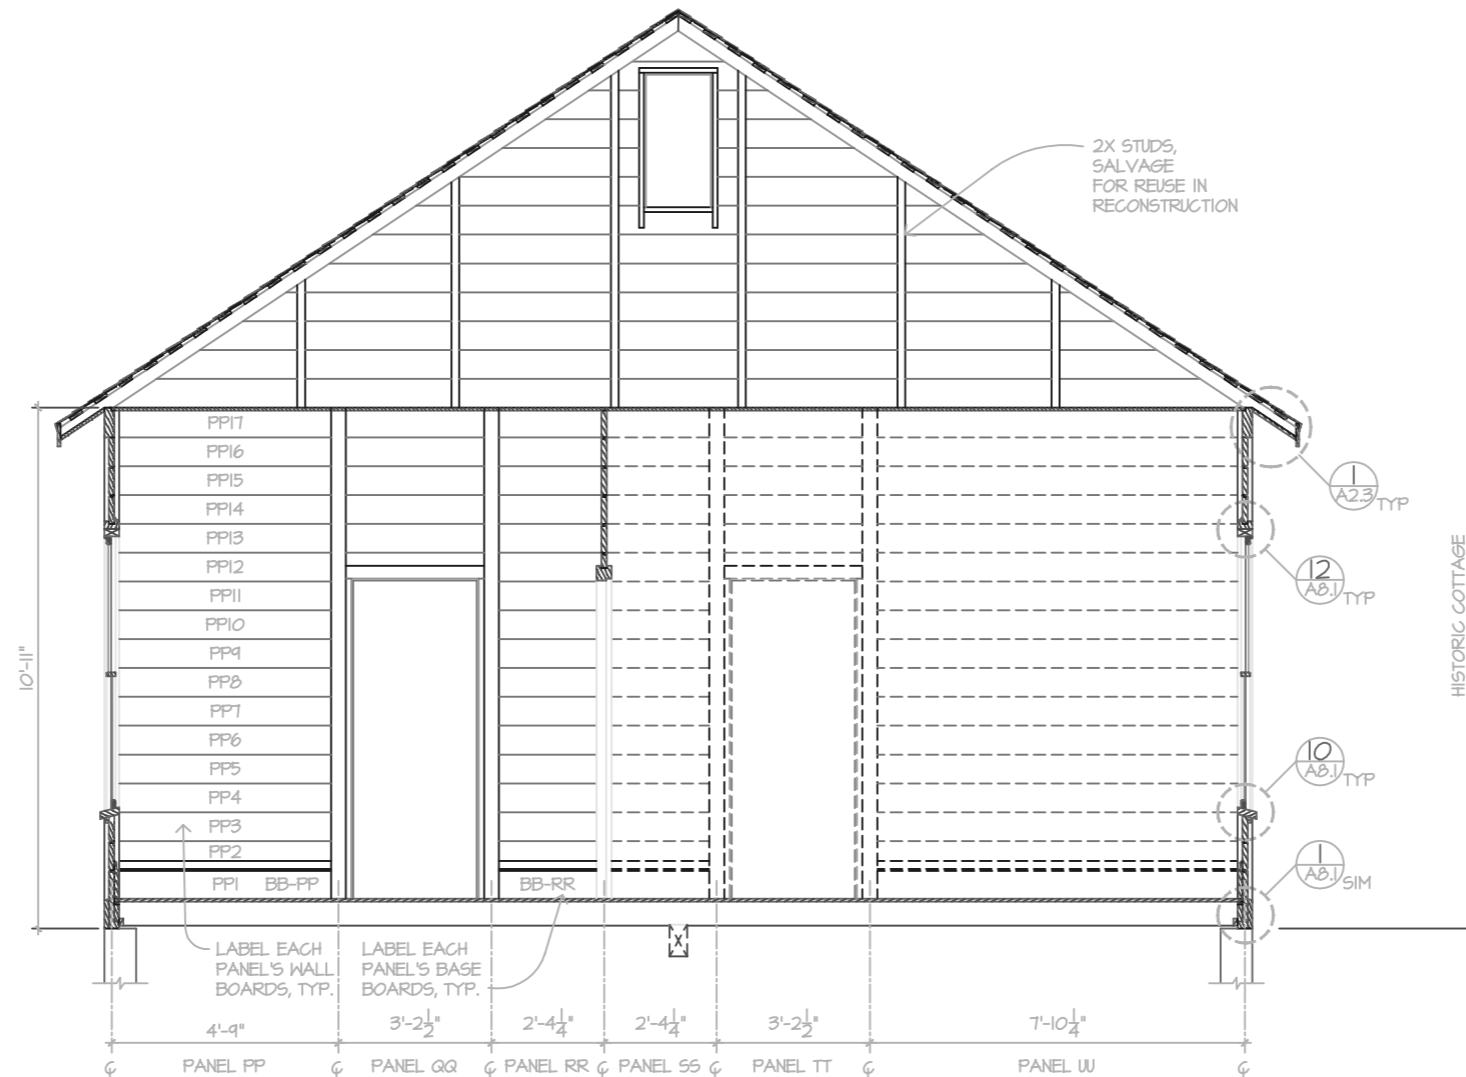

**BUILDING SECTION**  
 A3.2 SCALE: 1/2" = 1'-0"  
 E-W SECTION 1/16

**SYMBOLS LEGEND**

- INDICATES MISSING HISTORIC MATERIAL. REPLACE OR REINSTALL IN RECONSTRUCTION.
- ===== INDICATES DAMAGED HISTORIC MATERIAL. SALVAGE AND REPAIR OR REPLACE IN RECONSTRUCTION.
- ////// INDICATES HISTORIC MATERIAL. RESTORE PER THE HISTORIC CONDITIONS PLAN.