


- NEW CONSTRUCTION
- EXISTING STRUCTURE
- SEISMIC STRENGTHENING

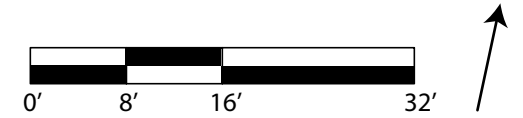


ARCHITECT
TODD JERSEY ARCHITECTURE
 1321 8TH STREET, SUITE 2 BERKELEY, CA 94710
 P 510.528.5477 WWW.TODDJERSEYARCHITECTURE.COM


PROJECT
SOUTH BERKELEY LIBRARY

SHEET TITLE
FIRST LEVEL
1/16"=1'

DATE
1/31/2011

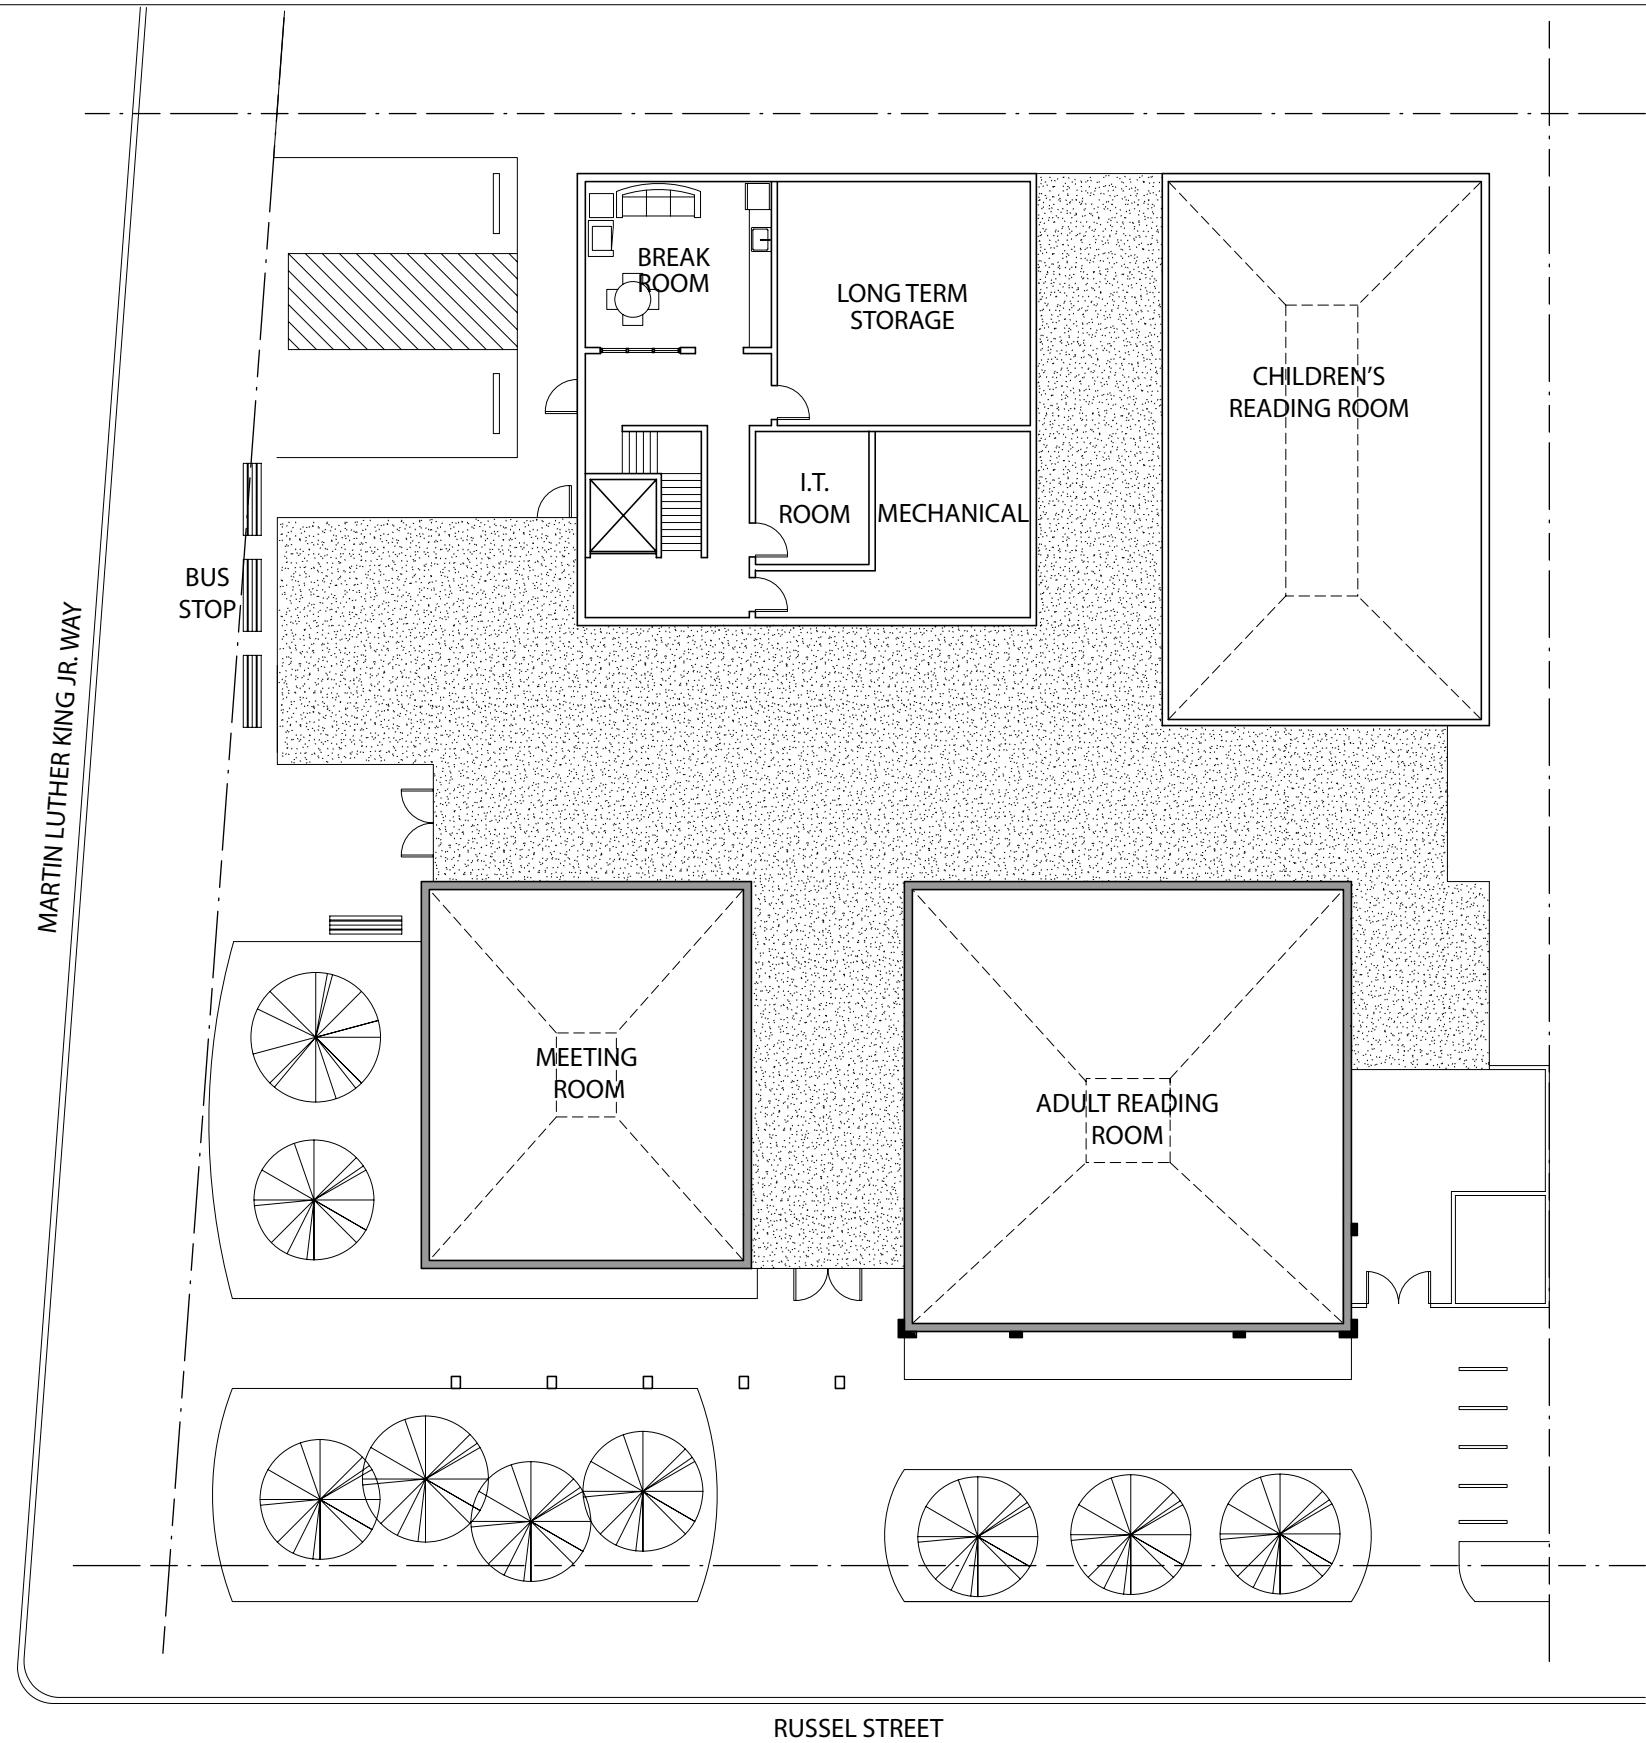

- NEW CONSTRUCTION
- EXISTING STRUCTURE
- SEISMIC STRENGTHENING

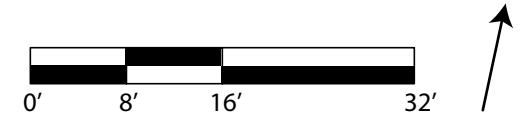

ARCHITECT
TODD JERSEY ARCHITECTURE
 1321 8TH STREET, SUITE 2 BERKELEY, CA 94710
 P 510.528.5477 WWW.TODDJERSEYARCHITECTURE.COM

PROJECT
SOUTH BERKELEY LIBRARY

SHEET TITLE
SECOND LEVEL
1/16"=1'

DATE
1/31/2011



ARCHITECT

TODD JERSEY ARCHITECTURE

1321 8TH STREET, SUITE 2 BERKELEY, CA 94710
P 510.528.5477 WWW.TODDJERSEYARCHITECTURE.COM

PROJECT


SOUTH BERKELEY LIBRARY

SHEET TITLE

**VIEW FROM CORNER OF
RUSSEL ST. ENTRANCE**

DATE

1/31/2011

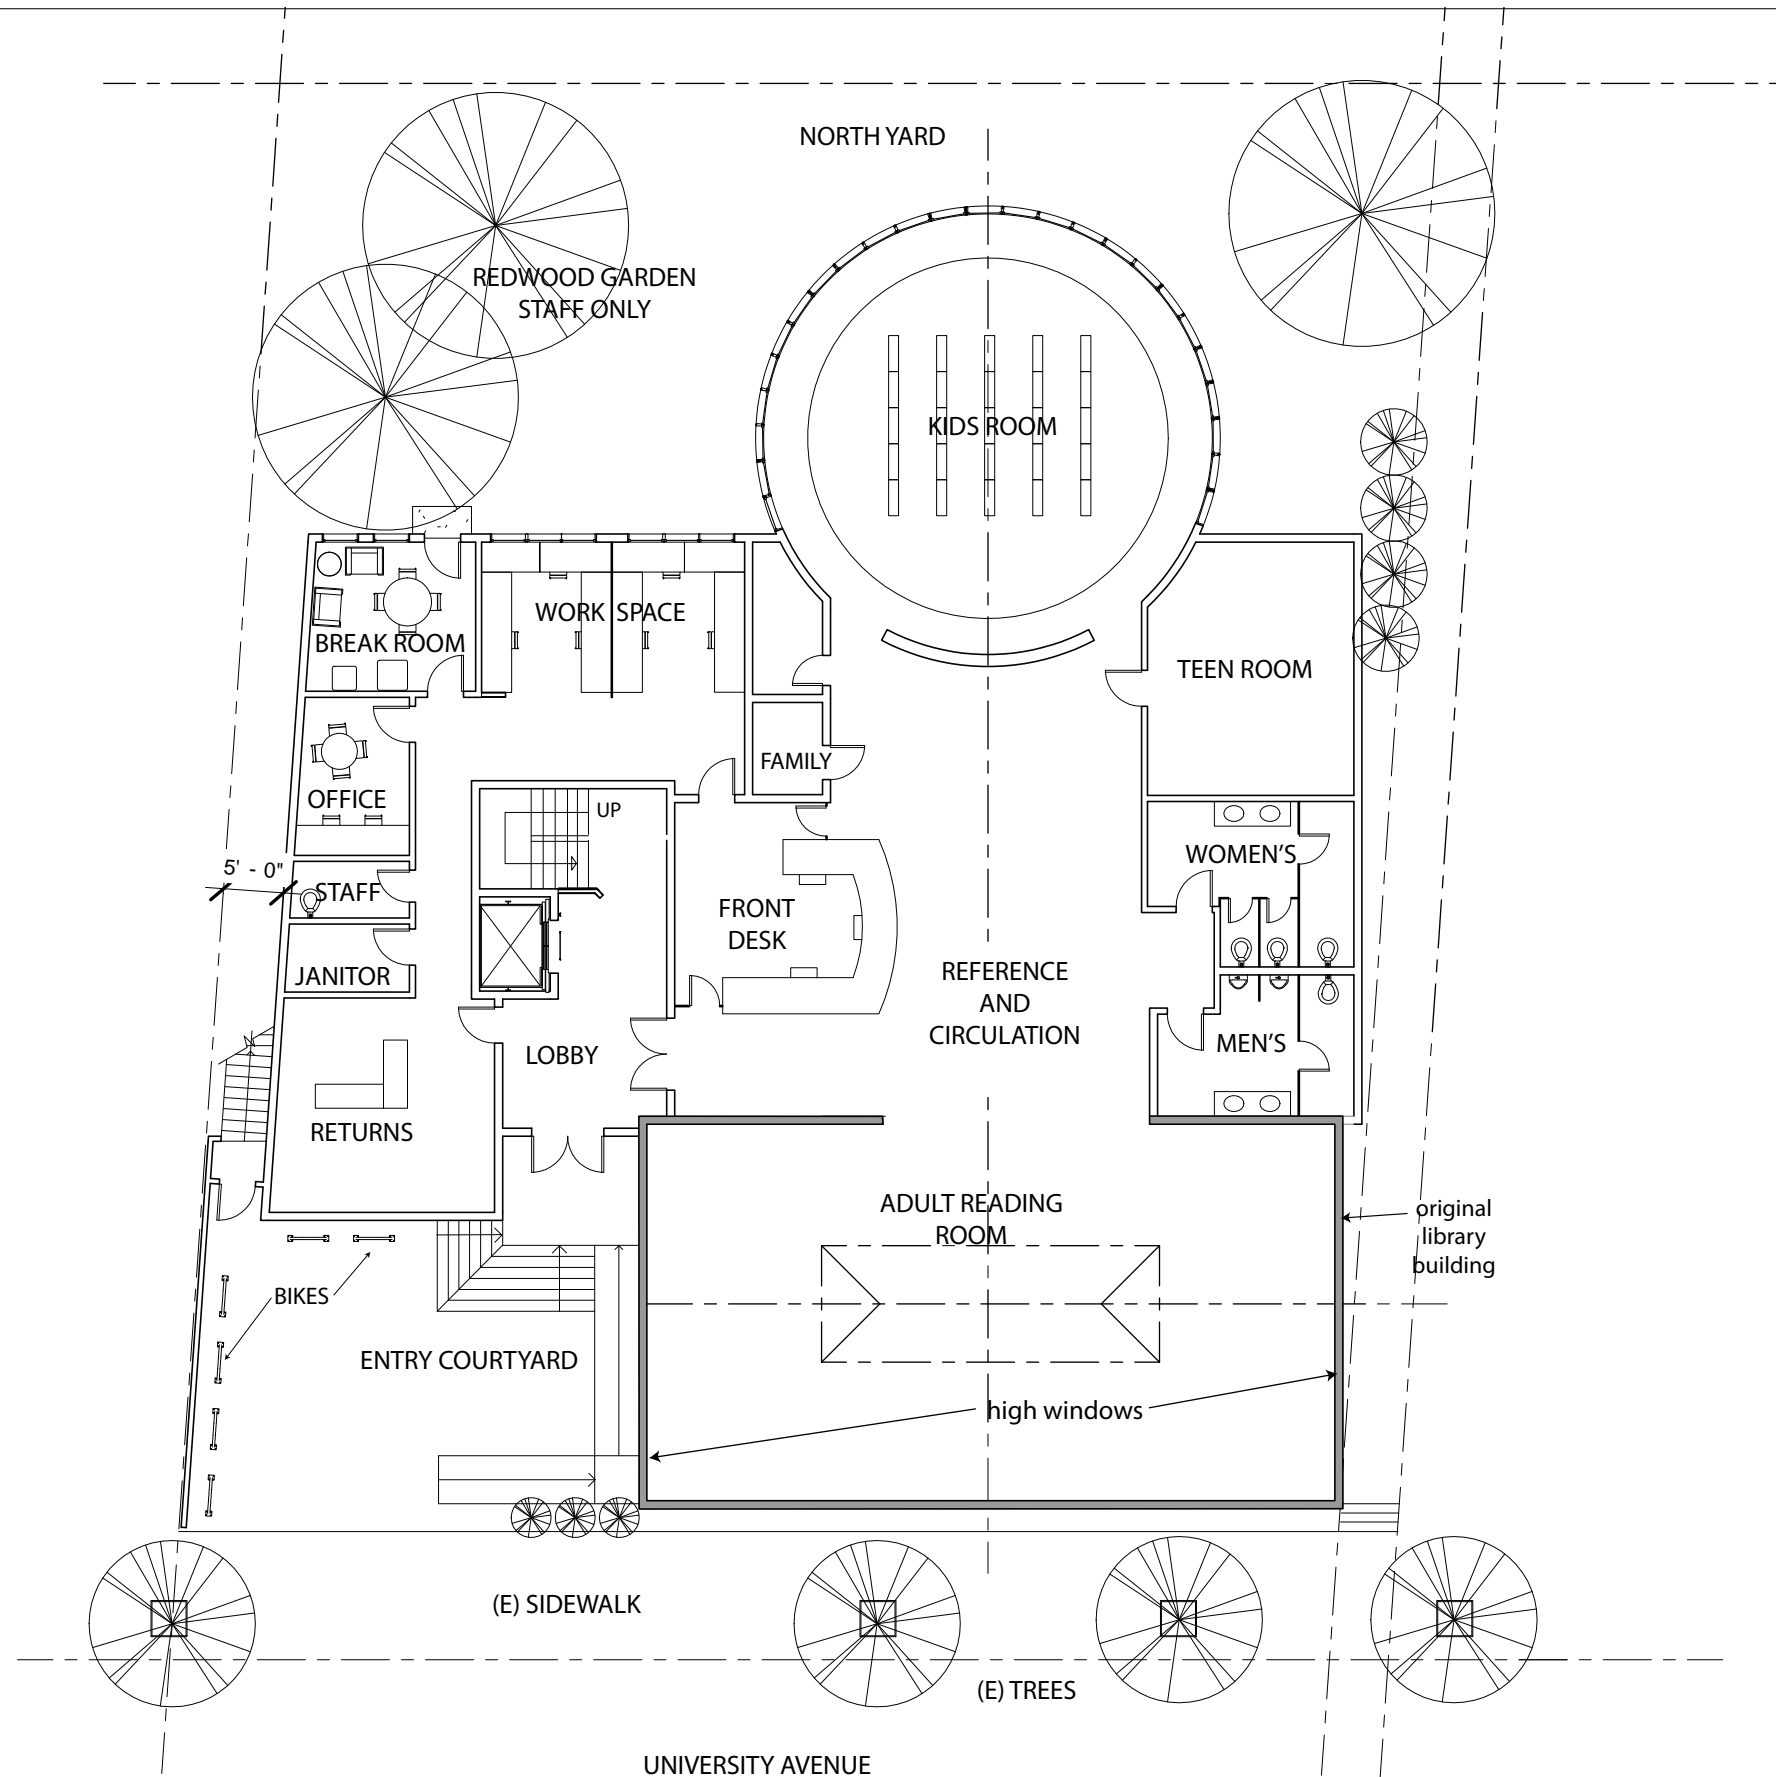

ARCHITECT

TODD JERSEY ARCHITECTURE

1321 8TH STREET, SUITE 2 BERKELEY, CA 94710
 P 510.528.5477 WWW.TODDJERSEYARCHITECTURE.COM

PROJECT


WEST BERKELEY LIBRARY

SHEET TITLE

FIRST LEVEL
1/16"=1'

DATE

1/31/2011

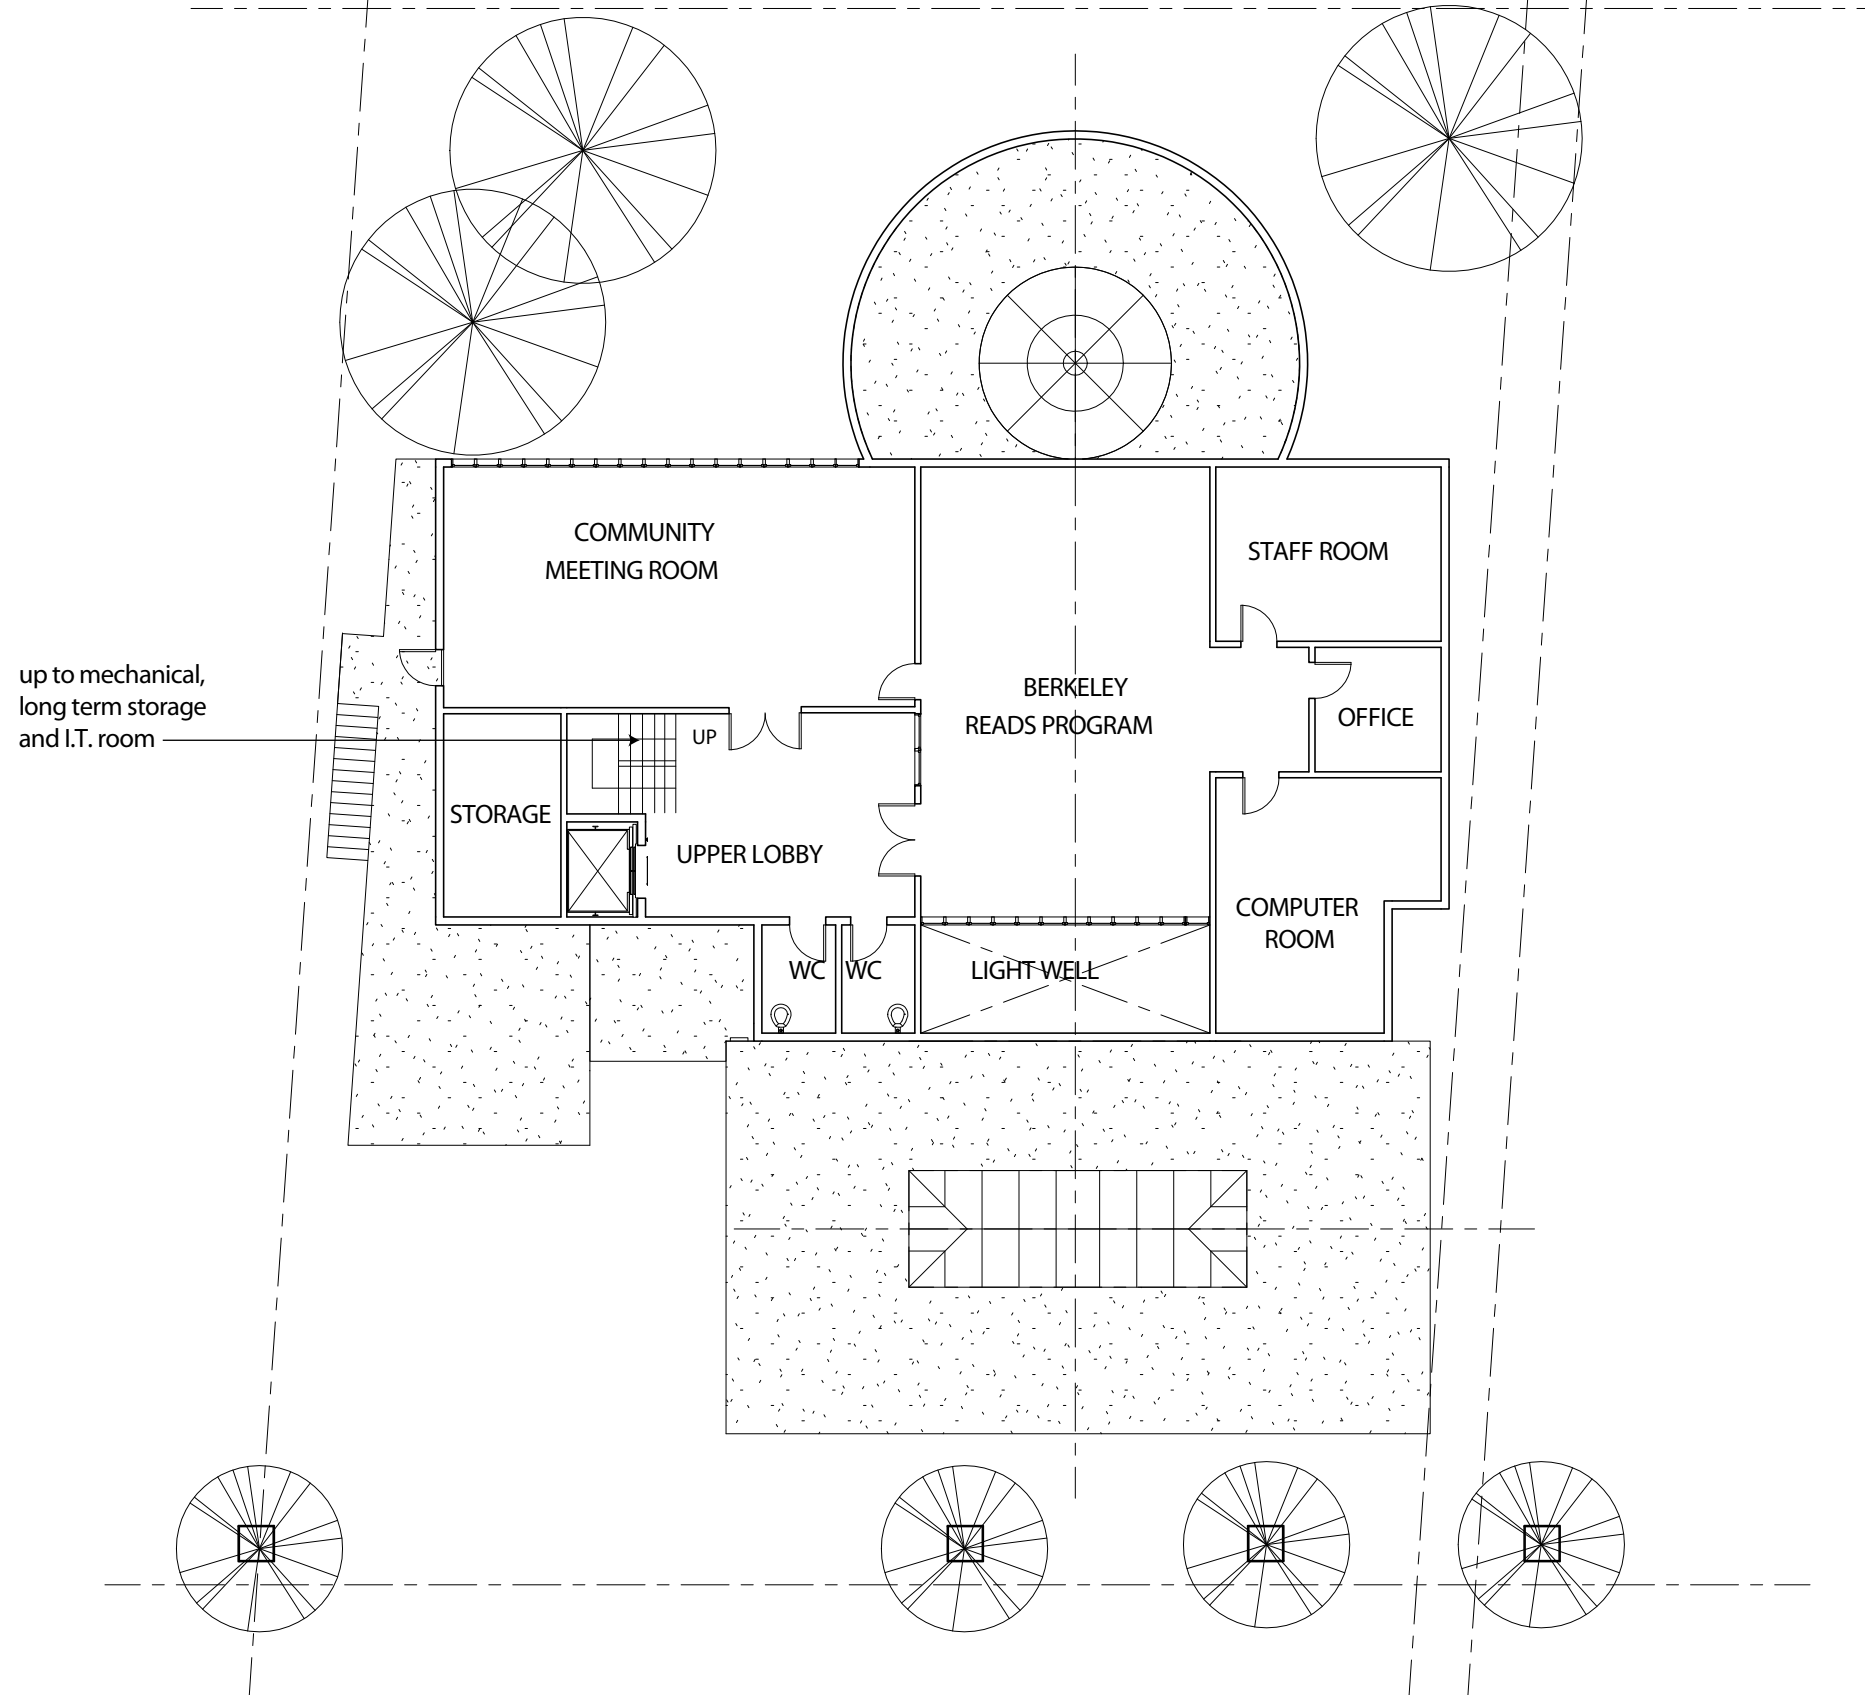

ARCHITECT

TODD JERSEY ARCHITECTURE

1321 8TH STREET, SUITE 2 BERKELEY, CA 94710
 P 510.528.5477 WWW.TODDJERSEYARCHITECTURE.COM

PROJECT



WEST BERKELEY LIBRARY

SHEET TITLE

SECOND LEVEL
1/16"=1'

DATE

1/31/2011

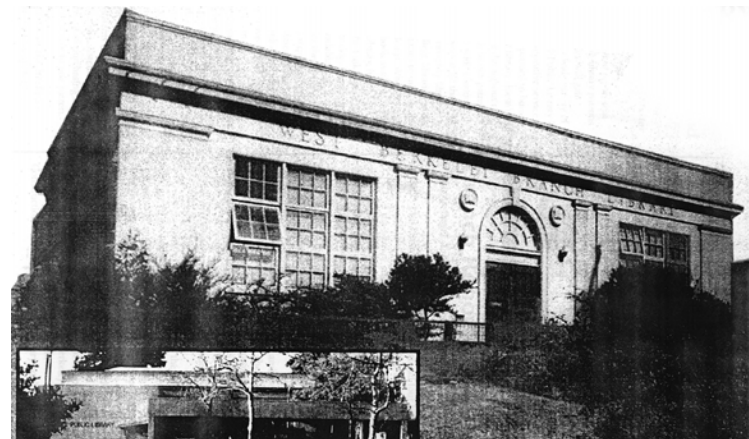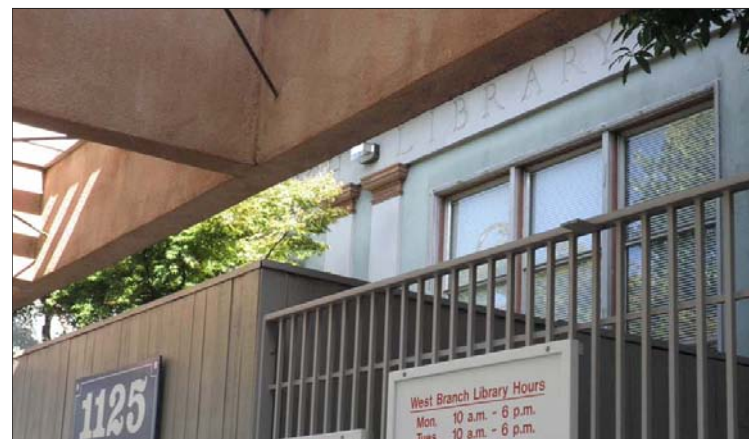

ARCHITECT

TODD JERSEY ARCHITECTURE

1321 8TH STREET, SUITE 2 BERKELEY, CA 94710
 P 510.528.5477 WWW.TODDJERSEYARCHITECTURE.COM

PROJECT

WEST BERKELEY LIBRARY

SHEET TITLE

**VIEW OF UNIVERSITY ST.
 ENTRANCE**

DATE

1/31/2011