



Pier 9, The Embarcadero • San Francisco, California
415-441-1680 fax 415-441-0127

NO.	DESCRIPTION	DATE
REVISIONS		

KENNEY COTTAGE

HISTORIC AND EXISTING CONDITIONS

1719 UNIVERSITY AVENUE
BERKELEY, CALIFORNIA

SHEET TITLE
BUILDING SECTION

ISSUANCE
100% DOCUMENTATION DRAWINGS

DATE
June 20, 2002


PROJ. NO.
02063

DRAWN
JB/JC

CHECKED
JJ/JC

DRAWING NO.
A3.1

SHEET 5 OF 9

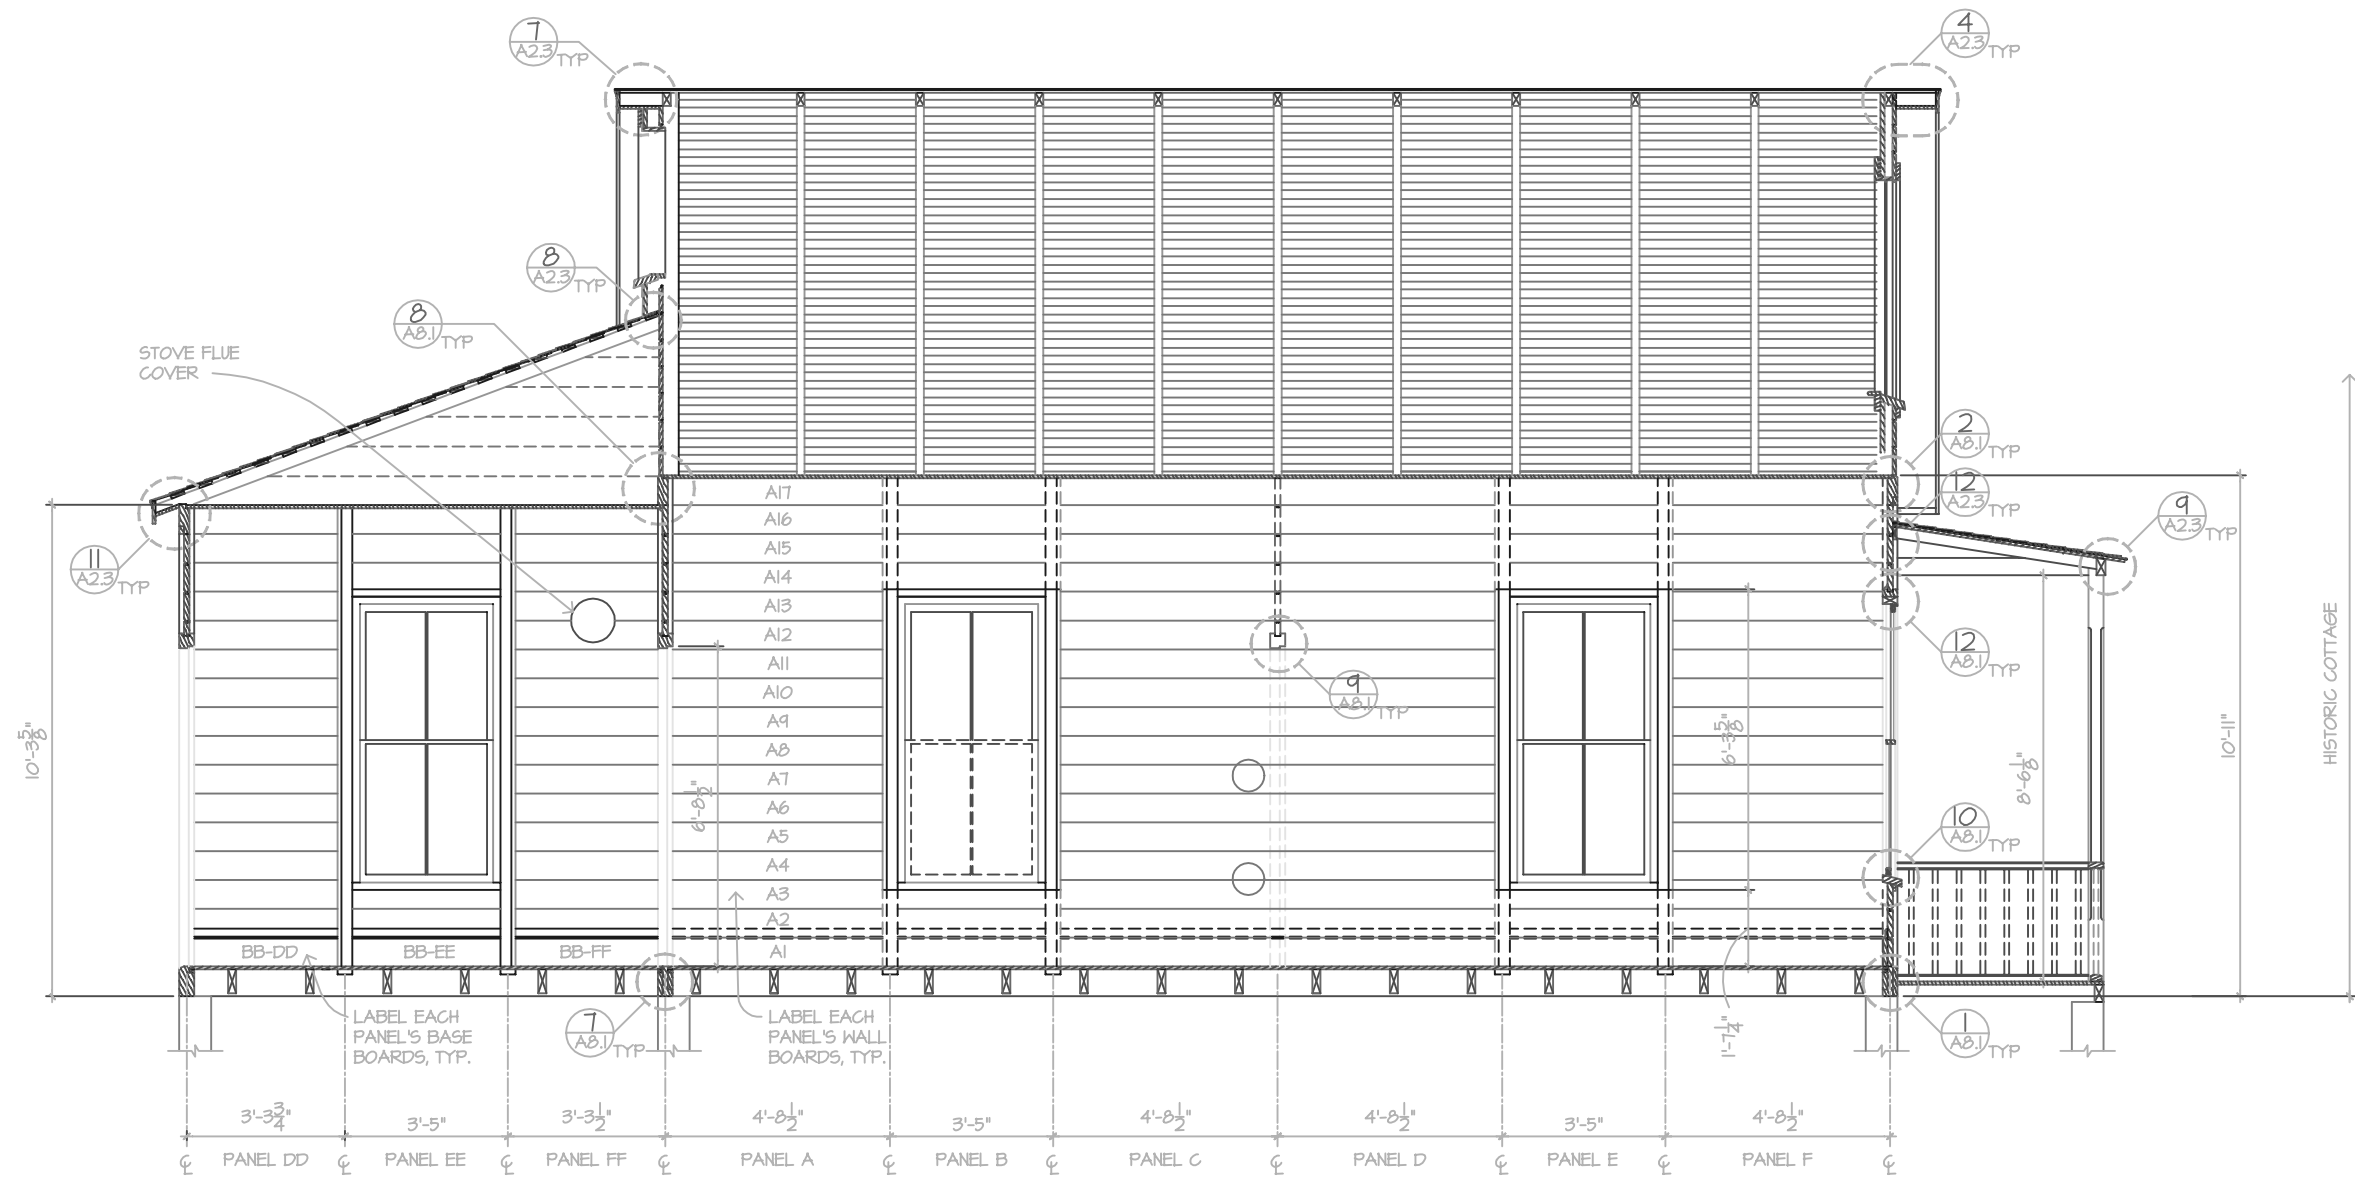

BUILDING SECTION
SCALE: 1/2" = 1'-0"
N-S SECTION #16

NOTE:
IT APPEARS THAT THE NORTH WINDOW IS NOT ORIGINAL AND SOUTH WINDOW HAS BEEN MODIFIED.

SYMBOLS LEGEND

- INDICATES MISSING HISTORIC MATERIAL. REPLACE OR REINSTALL IN RECONSTRUCTION.
- ===== INDICATES DAMAGED HISTORIC MATERIAL. SALVAGE AND REPAIR OR REPLACE IN RECONSTRUCTION.
- ////// INDICATES HISTORIC MATERIAL. RESTORE PER THE HISTORIC CONDITIONS PLAN.